



Proscenium Tube Stage Right

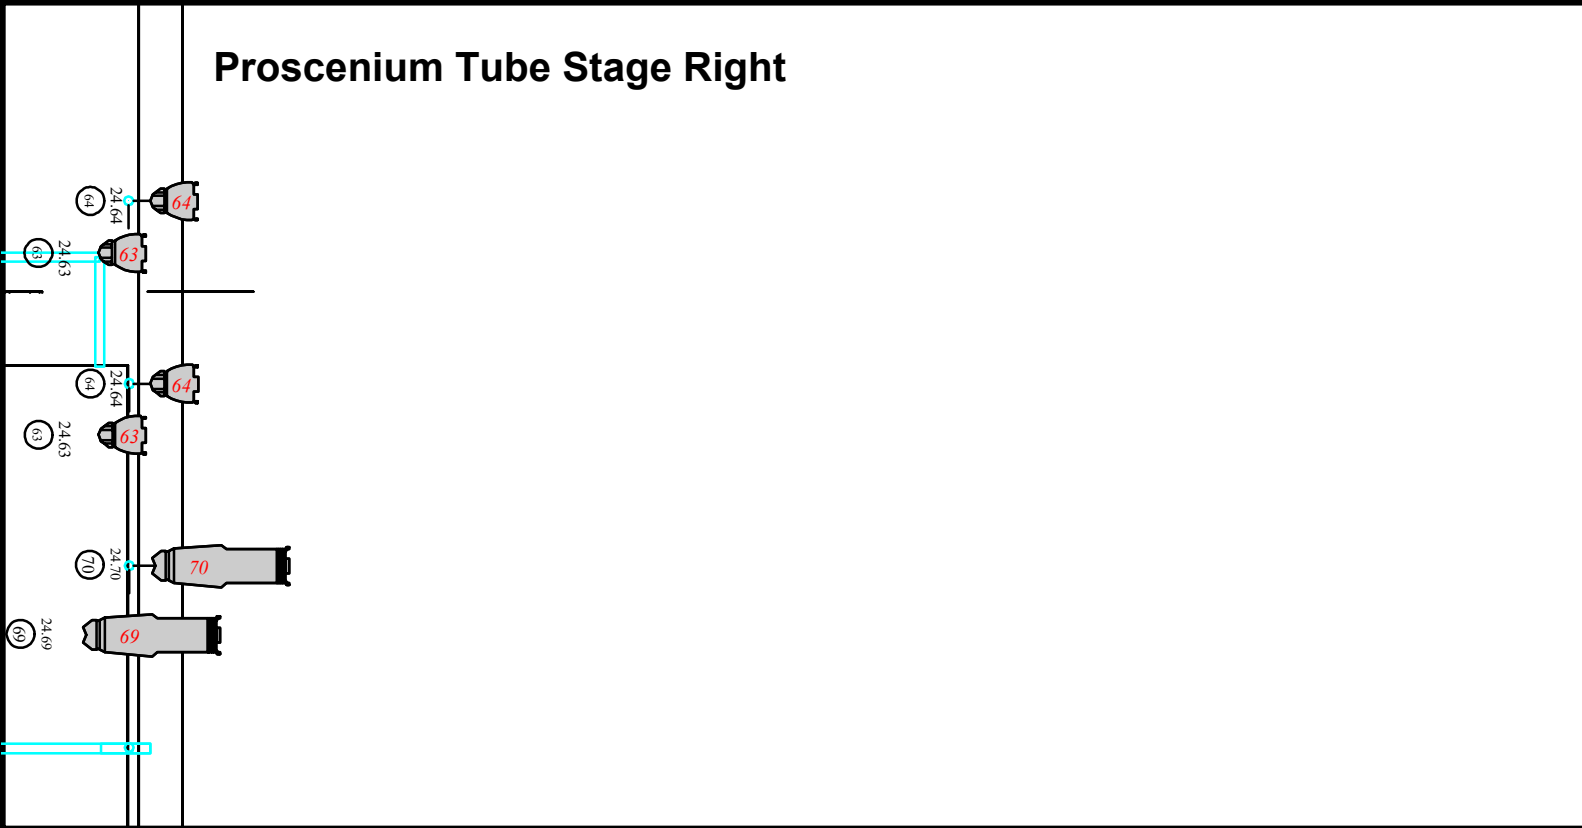

Proscenium Tube Stage Left

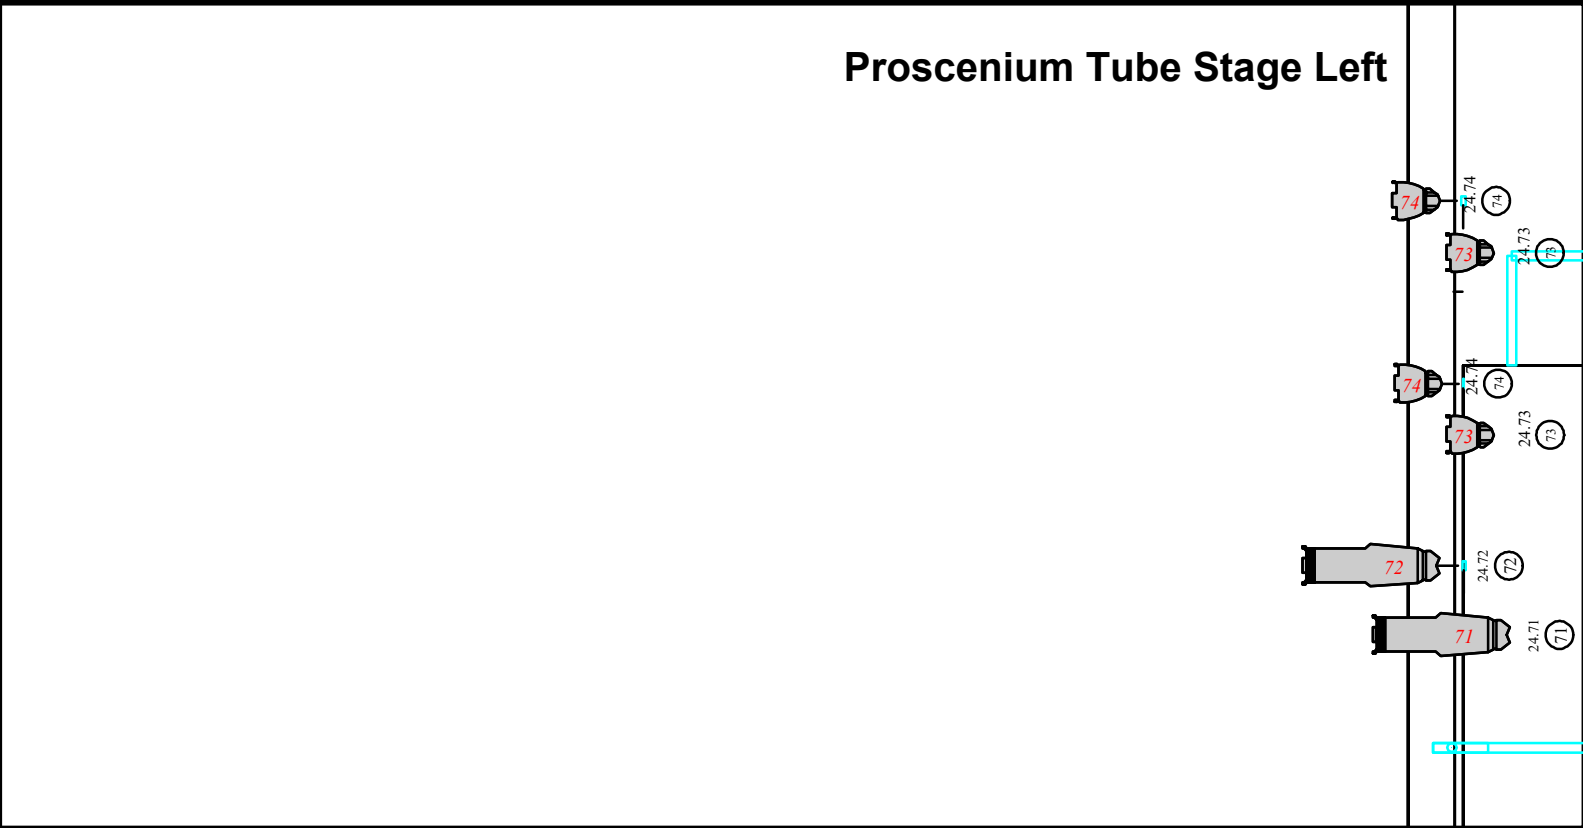

NOTES LIGHTS

- FOH MA3Light MAnet /sACN 192.168.10.100
- FOH MA3Light Artnet 10.0.0.100
- Control room MA3 Commandwing XT MAnet / sACN 192.168.10.101
- Control room MA3 Commandwing XT Artnet 10.0.0.101

- 1 x Luminode12 Dimmer Room sACN 192.168.10.1 Universe 1 - 12
- 1 x Luminode12 Dimmer Room sACN 192.168.10.2 Universe 13 - 24
- 1 x Luminode4 Downstage Right sACN 192.168.10.3 Universe 25 - 28
- 1 x Luminode4 BridgeStage (9m) sACN 192.168.10.4 Universe 29 - 32
- 1 x Luminode4 Upstage Right sACN 192.168.10.5 Universe 33 - 36

NOTES

- MDG Atmosphere ATMe
-
- Audience lights 24.217 - 24.220
- Trappelys 24.221
- Notelights Orchestra pit 24.222
- Ambient Ceiling lights 24.223 - 24.225

Symbol	Name	Mode	Count
	CE Source 4 Par		8
	CE Source 4 - 15/30 Zoom		40