


LX 4 Ch. 133-150

ND 23-24


DMX 10

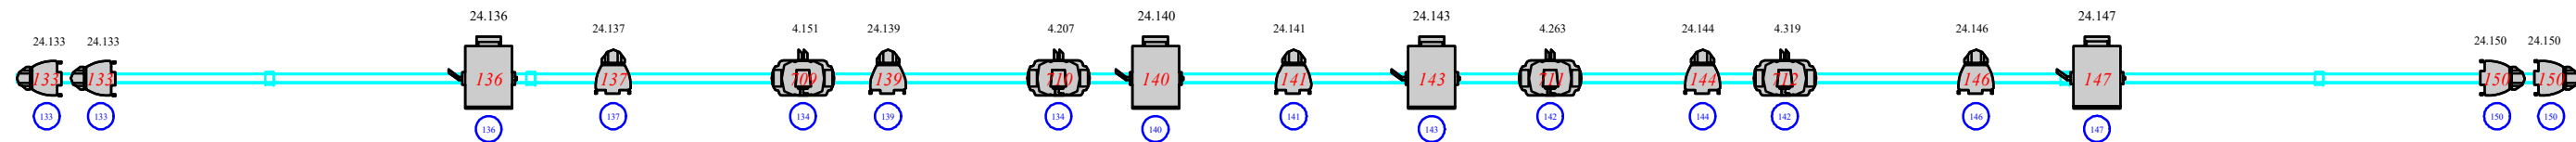

LX 3 Ch. 115-132

ND 19-20


DMX 9

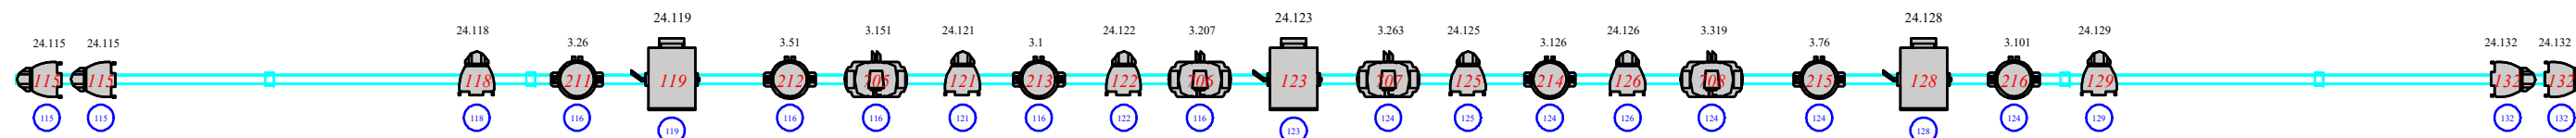

LX 2 Ch. 97-114

ND 17-18


DMX 8

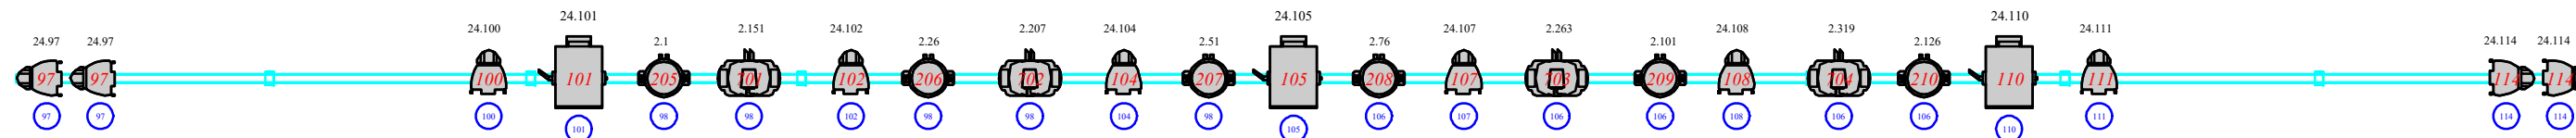

LX 1 Ch. 79-96

ND 15-16

DMX 7

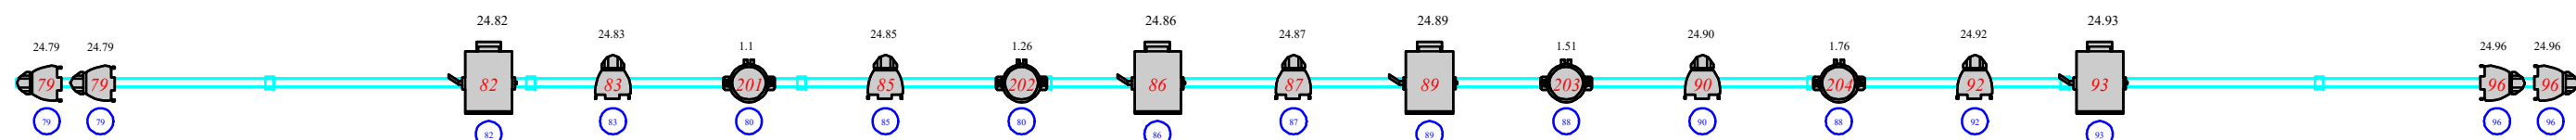

## NOTES LIGHTS

- FOH MA3Light MAnet /sACN 192.168.10.100
- FOH MA3Light Artnet 10.0.0.100
- Control room MA3 Commandwing XT MAnet / sACN 192.168.10.101
- Control room MA3 Commandwing XT Artnet 10.0.0.101
  
- 1 x Luminode12 Dimmer Room sACN 192.168.10.1 Universe 1 - 12
- 1 x Luminode12 Dimmer Room sACN 192.168.10.2 Universe 13 - 24
- 1 x Luminode4 Downstage Right sACN 192.168.10.3 Universe 25 - 28
- 1 x Luminode4 BridgeStage (9m) sACN 192.168.10.4 Universe 29 - 32
- 1 x Luminode4 Upstage Right sACN 192.168.10.5 Universe 33 - 36

## NOTES

- MDG Atmosphere ATMe
- 
- Audience lights 24.217 - 24.220
- Trappelys 24.221
- Notelights Orchestra pit 24.222
- Ambient Ceiling lights 24.223 - 24.225

Symbol	Name	Mode	Count
	CE Source 4 Par		38
	CE Source 4 - 15/30 Zoom		36
	Diablo TC	Extended	12
	MAC Aura XB	Ext.	16
	ADB Europe F201		14

**SANDNES  
KULTUR  
HUS**